


# Spring-Tite Coping HD

Part number 9

ANSI/SPRI ES-1 CERTIFIED:

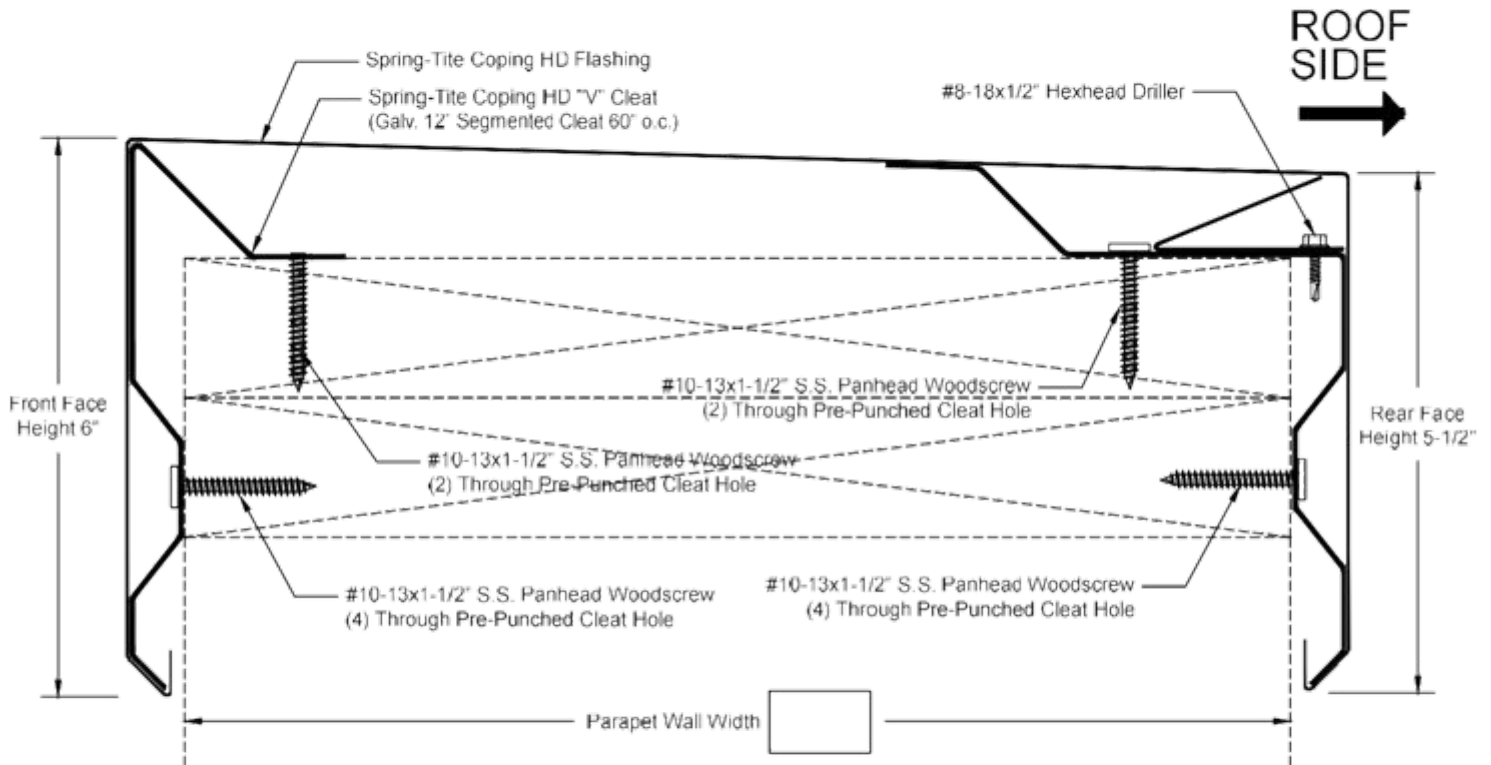

- Segmented "V" Cleat and Fasteners provided.
- Concealed Splice Plates provided.
- Continuous Cleat:  22GA  20GA

## PRINT APPROVAL:

Architect and/or Contractor shall verify all dimensions, sizes, and quantities, All products to be installed in strict accordance with Jackson Architectural Metals printed instructions.

Approved By: \_\_\_\_\_

Date: \_\_\_\_\_

## QUANTITIES:

Lineal Feet (10'-0" Lengths\*): \_\_\_\_\_

Outside Miters\*\* : \_\_\_\_\_  Optional Welded (Surcharge Applies)

Inside Miters\*\* : \_\_\_\_\_  Optional Welded (Surcharge Applies)

Right End Caps\*\* : \_\_\_\_\_  Optional Welded (Surcharge Applies)

Left End Caps\*\* : \_\_\_\_\_  Optional Welded (Surcharge Applies)

Splice Plate Tape Sealant:  Optional Sealant (Surcharge Applies)

\* Optional lengths available up to 20'-0"

\*\* Standard riveted

PROJECT:

ARCHITECT:

ROOFING CONTRACTOR:

REPRESENTATIVE:

## MATERIAL:

24GA  .040" AL

Other: \_\_\_\_\_  .050" AL

Finish: \_\_\_\_\_

Color: \_\_\_\_\_

Carlisle

Firestone

Other



Jackson Architectural Metals, LLC  
1421 S. Cooper St  
Jackson, MI 49203

Phone: (517)782-8884/ Fax: (517) 782-8906  
www.jacksonamf.com